

CULTURA:
CONDOMINIUM

204 BLOOR STREET WEST
TORONTO, ON

RYERSON UNIVERSITY

no.	issued for	date
1	25% Submission	27.01.10
2	50% Submission	24.02.10
3	75% Submission	17.03.10
4	100% Submission	07.04.10

seal

permit

MA
masterbatorious architects
TORONTO, ONTARIO


drawing title
GROUND FLOOR PLAN

sheet
A103

drawn
SHILOH
checked
TEAM

scale
1:100

job no.
1

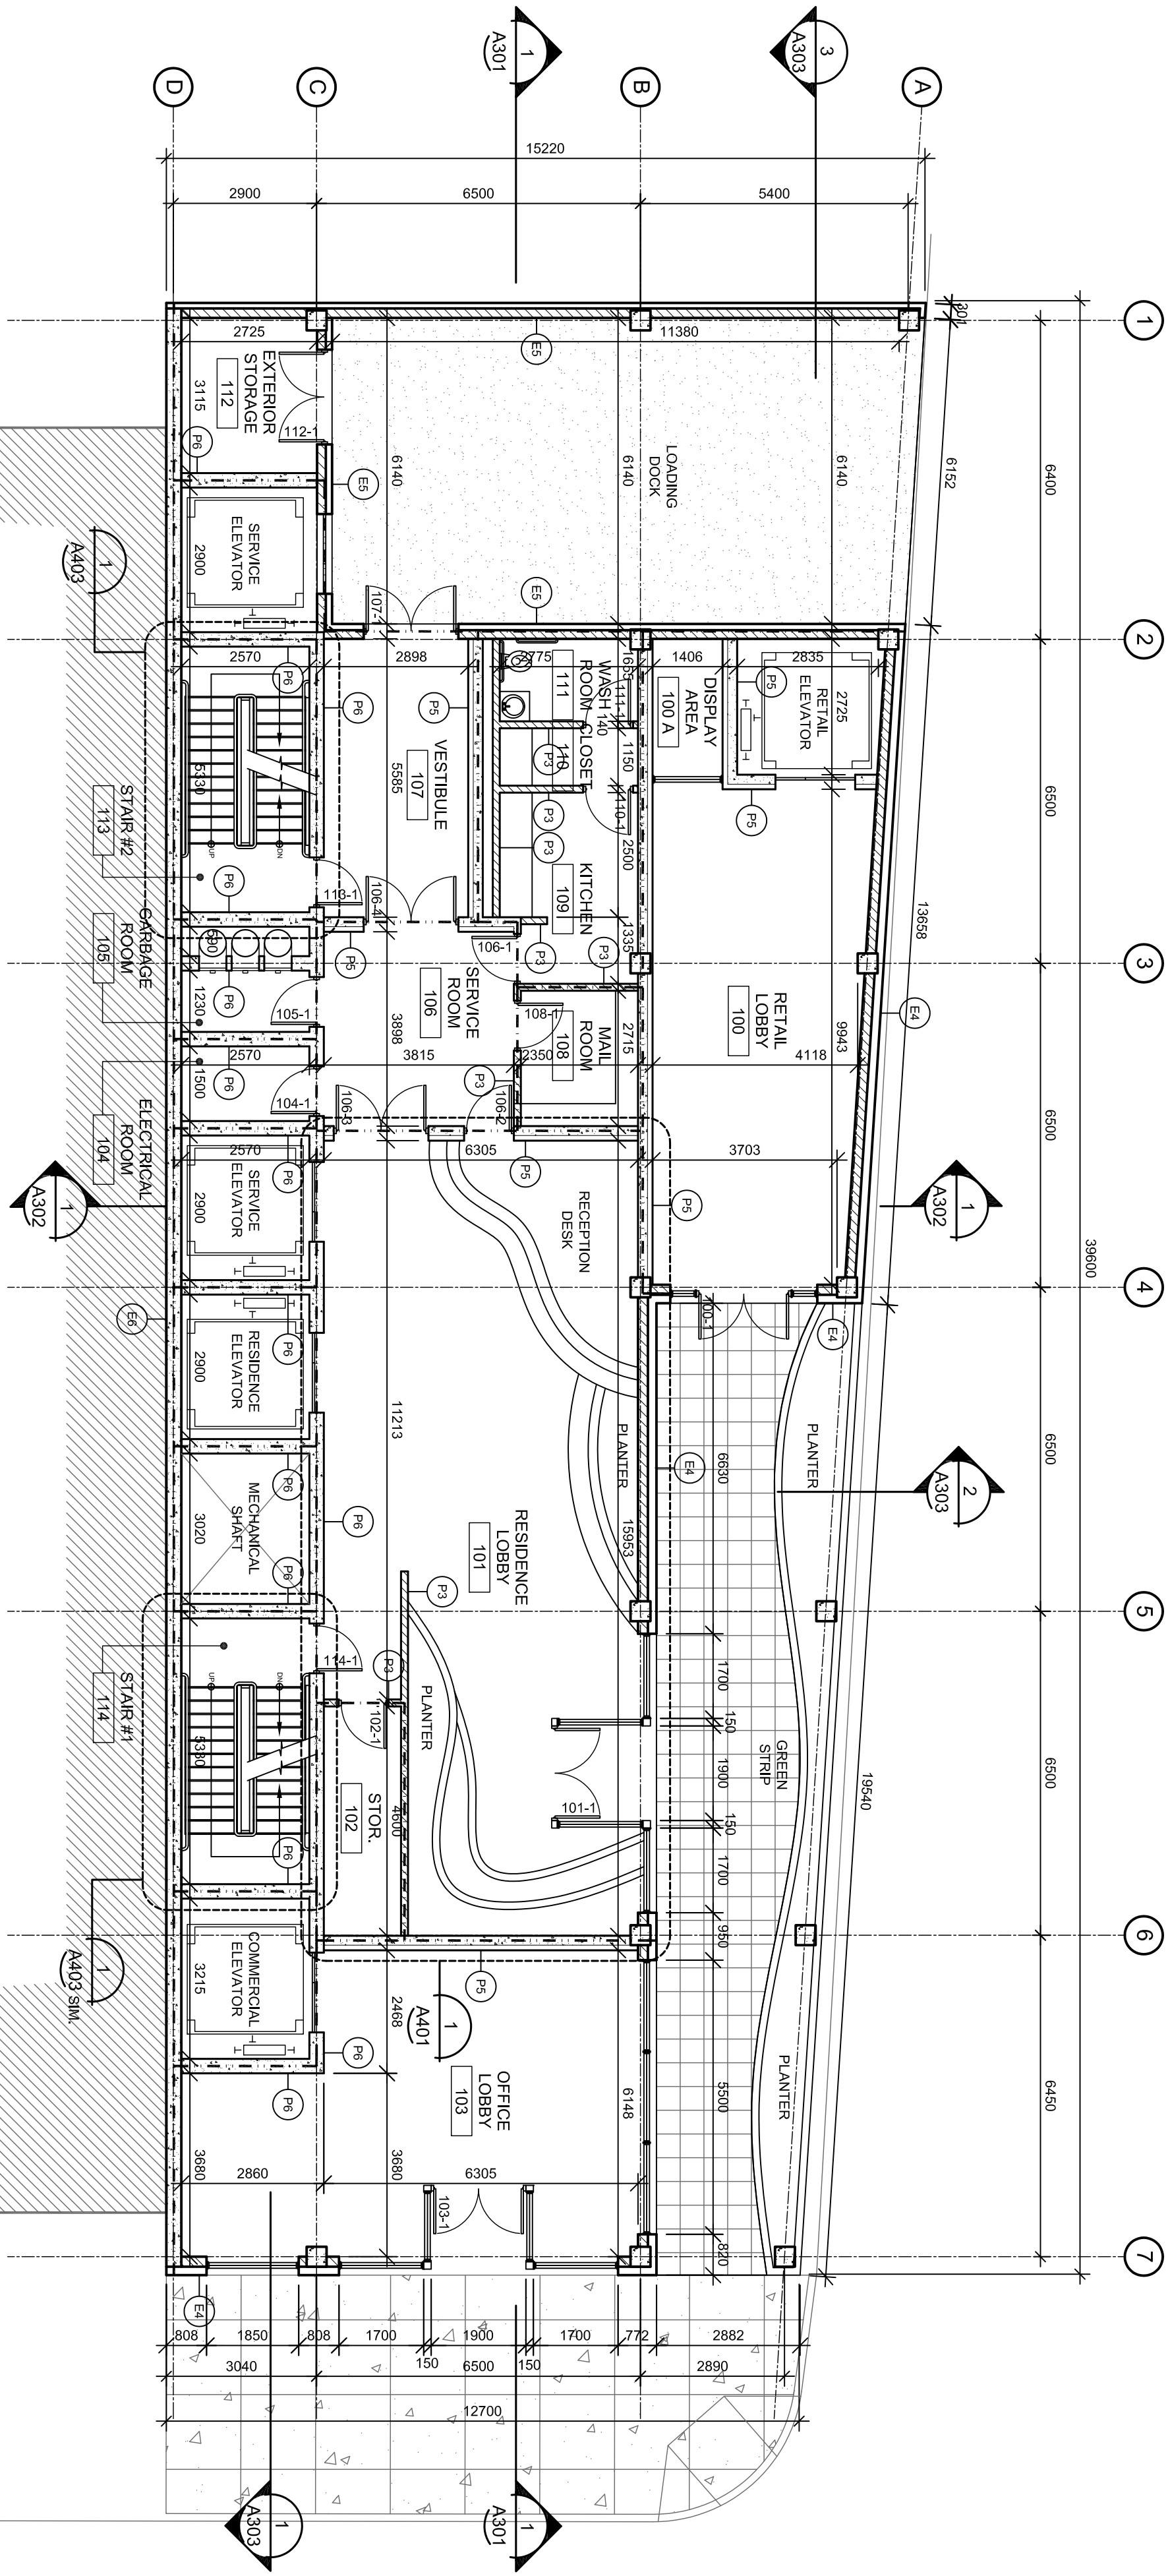

GROUND FLOOR PLAN

SCALE: 1:100



A103